


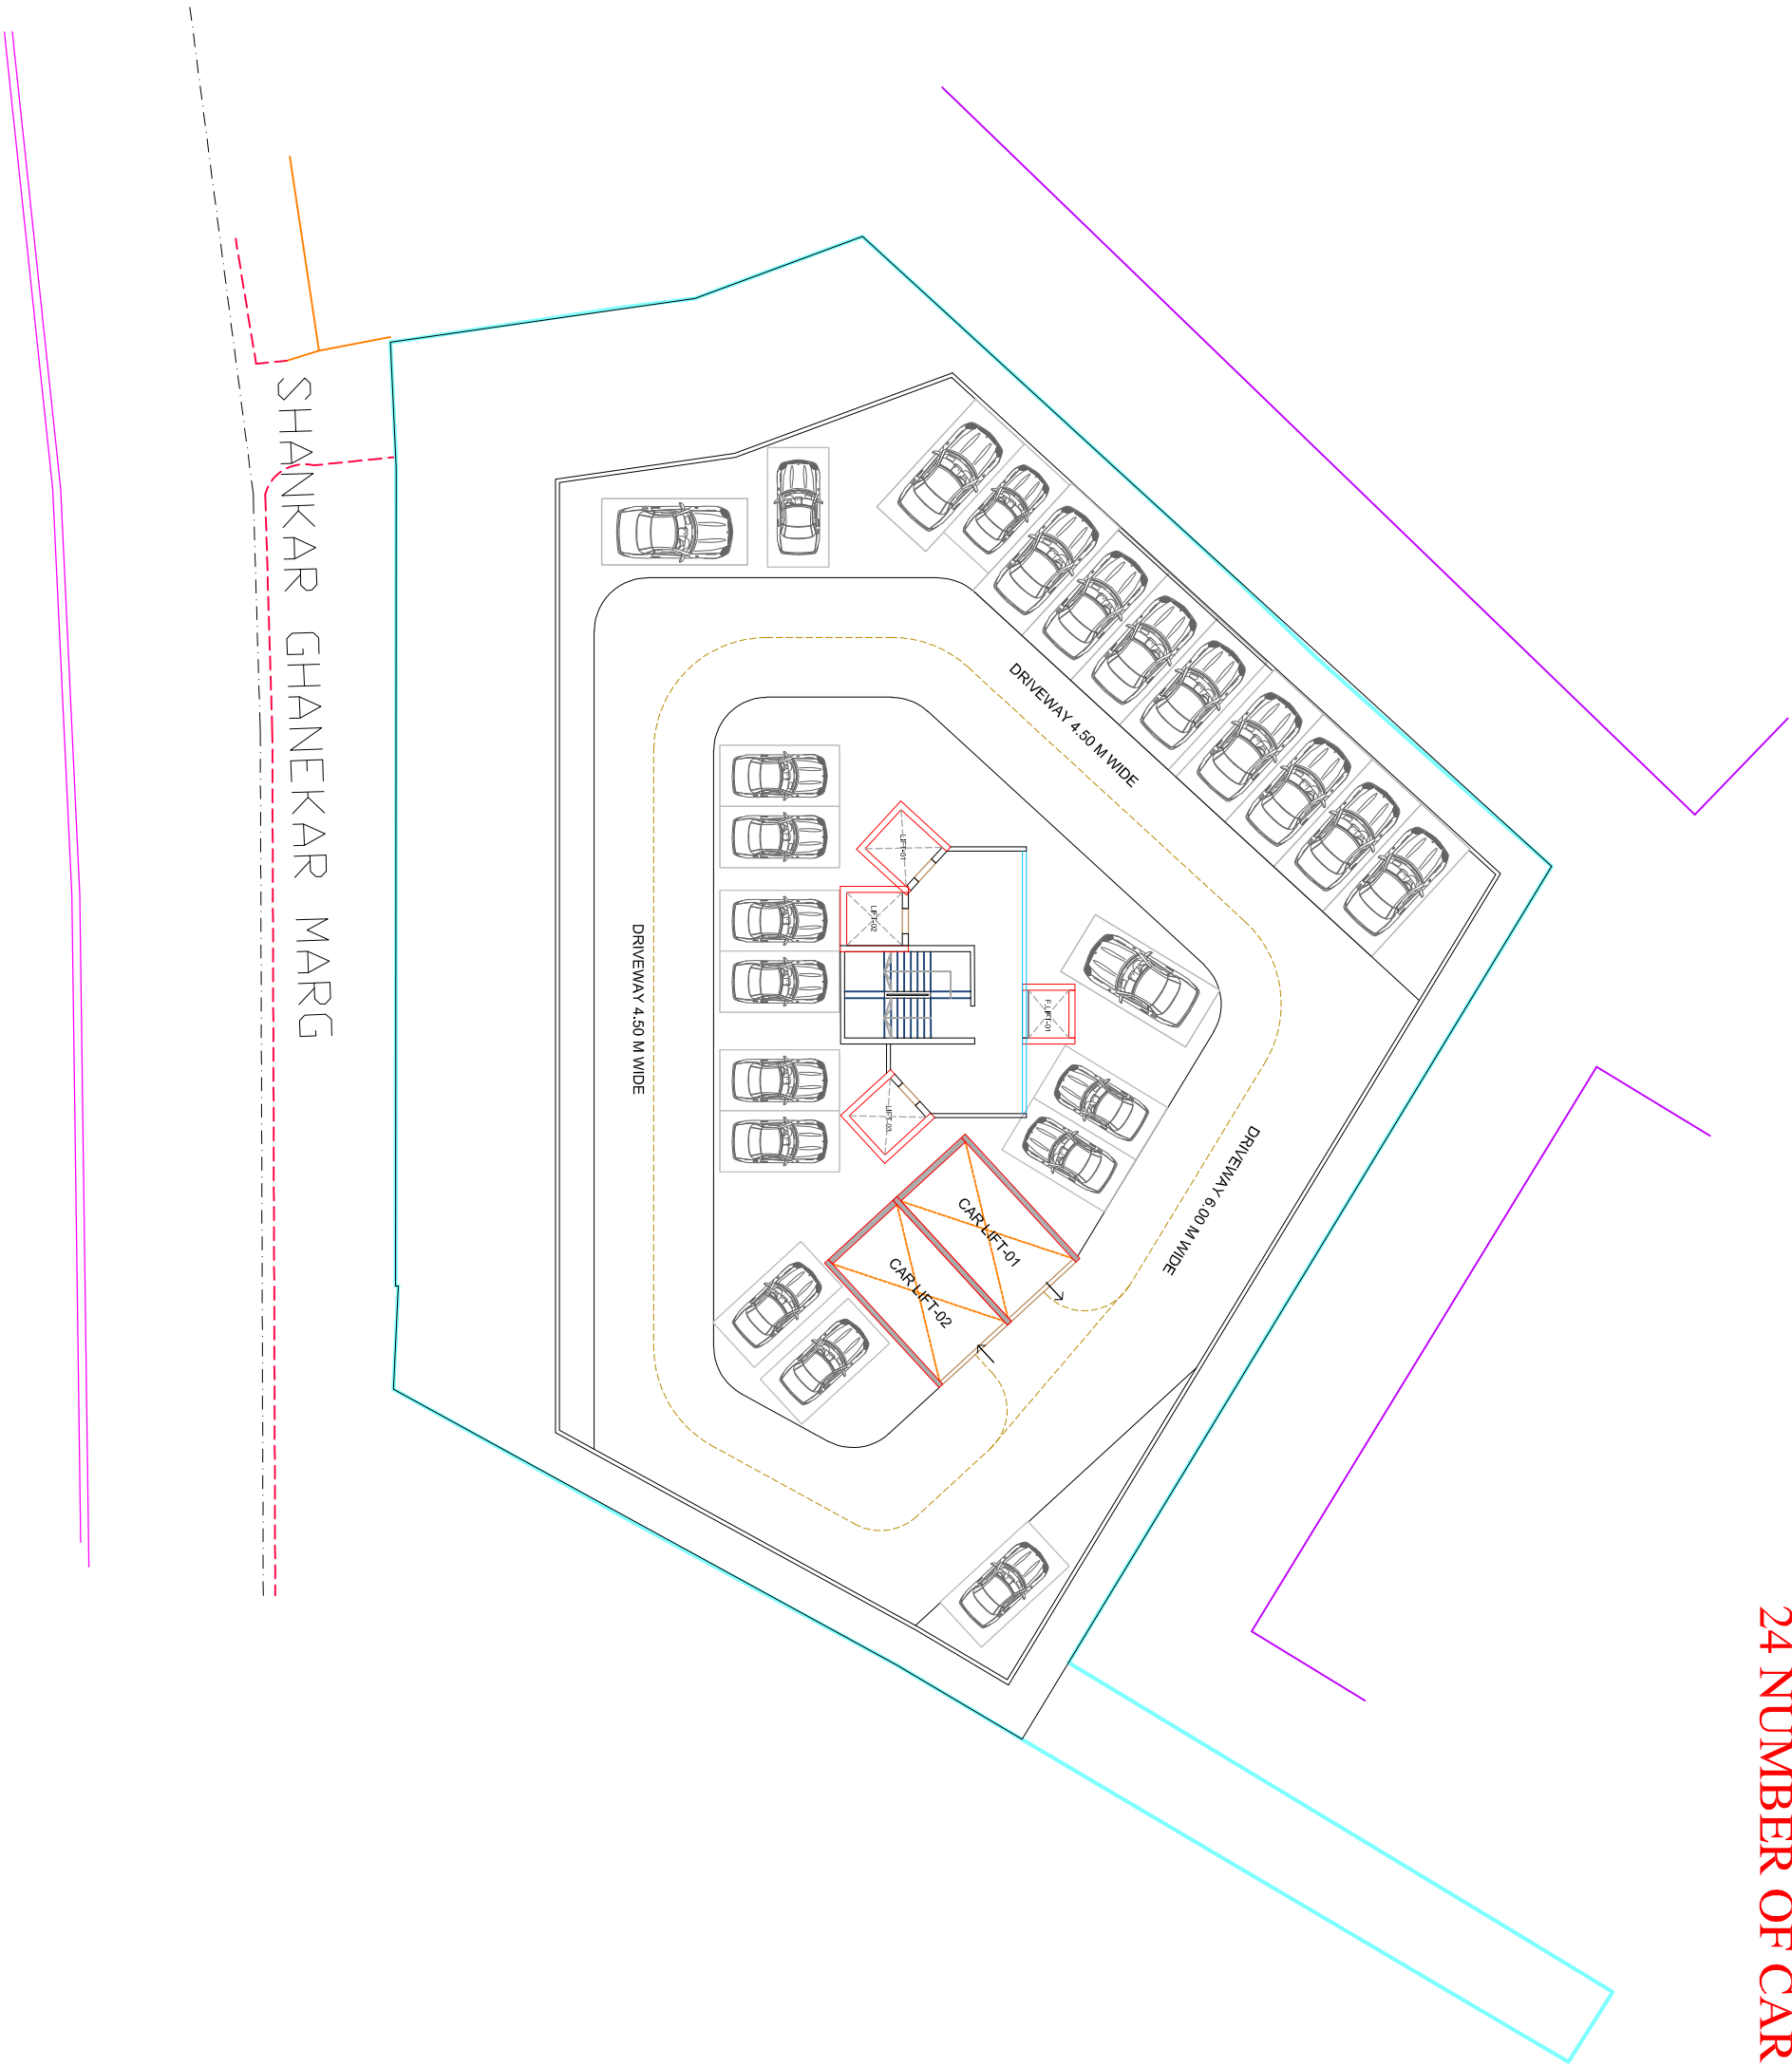

DRAWING TITLE: TYPICAL PODIUM FLOOR PLAN			PROJECT: PROPOSED RESIDENTIAL BUILDING @ DADAR			CLIENT: MAYFAIR		
ISSUED DATE	1ST UPDATE	2ND UPDATE	SCALE	CHECKED BY	DRAWN BY			
2023-07-11			N.T.S.	AR. ZAFAR	AR. SALONI			
			 ARCHITECT  Roza Akabul PLOT NO.78 - A, 2nd FLOOR, TURNER ROAD, BANDRA (W) MUMBAI - 400 050. PHONE : 2643 9415 , 2643 0146 , 2645 9896 FAX : 2643 88 78 W : www.architectrezakabul.com					